


Reasonable Alternatives Screening


	Alternative 1	Alternative 1a	Alternative 3	Alternative 4	Alternative 6	Alternative 7
Streams (linear feet)	1461	795	590	1484	935	1124
Wetlands (acres)	8.4	5.8	35.3	34.0	3.8	9.0
Relocations	18	14	2	16	16	28
Floodplains	8.0	8.0	8.8	14.6	3.8	12.6
Cultural Resources	1	1	0	1	1	4
Farmlands (acres)	40.6	29.6	79.8	28.5	28.5	75.3

Main Road Corridor Segment C

 



UPDATES TO ALTERNATIVE:

- 1. UPDATED DRIVEWAYS TO DRIVE WITH CUL-DE-SAC
- 2. UPDATED AERIALS TO LATEST AVAILABLE 2021 IMAGERY & UPDATED THE IMPACTS CHART

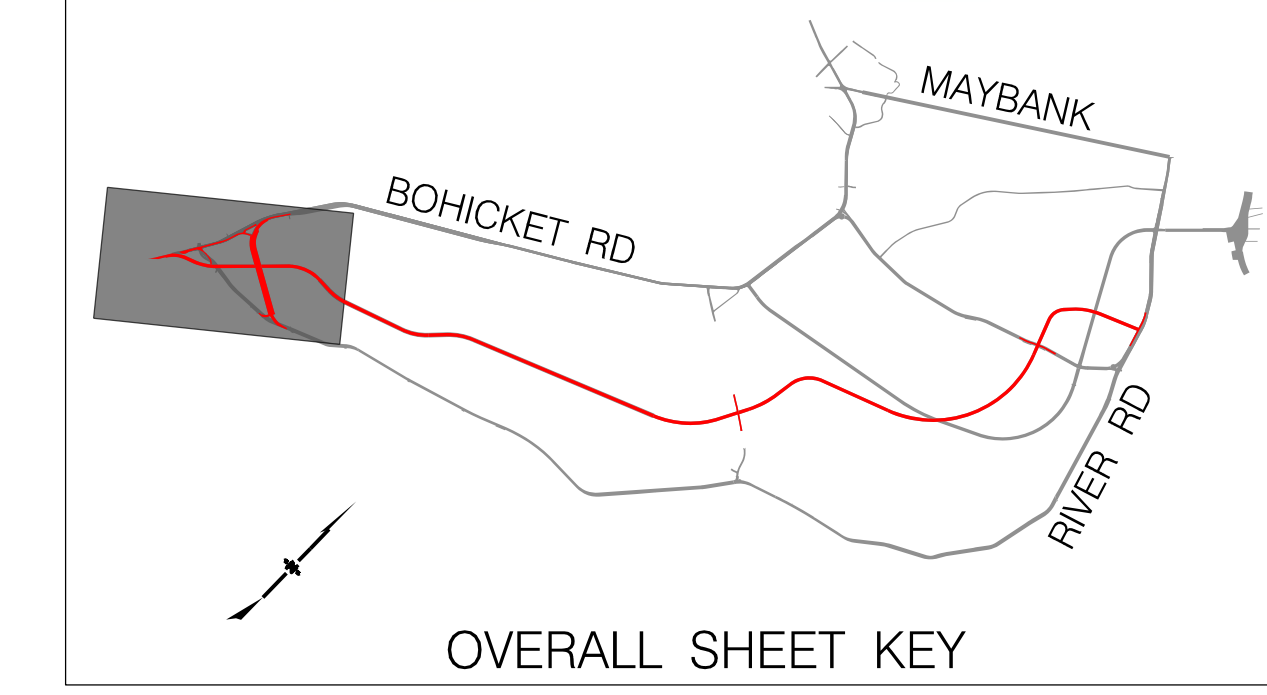

LEGEND

EXISTING ROADWAY	TRAFFIC SIGNAL	POTENTIAL RELOCATIONS (RESIDENTIAL)
PROPOSED NEW ROADWAY	REMOVAL OF EX. ROADWAY	POTENTIAL RELOCATIONS (COMMERCIAL)
EXISTING BRIDGE	RESIDENTIAL BUILDINGS	WATER
PROPOSED NEW BRIDGE	COMMERCIAL BUILDINGS	WETLANDS BOUNDARY
PROPOSED 12' SHARED-USE PATH	POTENTIAL RELOCATIONS (COMMERCIAL)	POTENTIAL RIGHT-OF-WAY (NEW RW)
EXISTING MEDIAN		
PROPOSED MEDIAN		

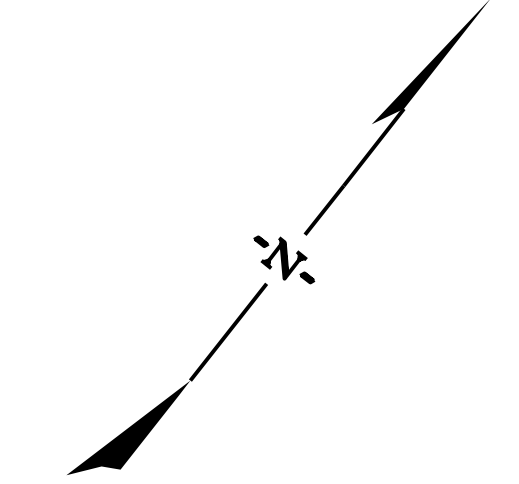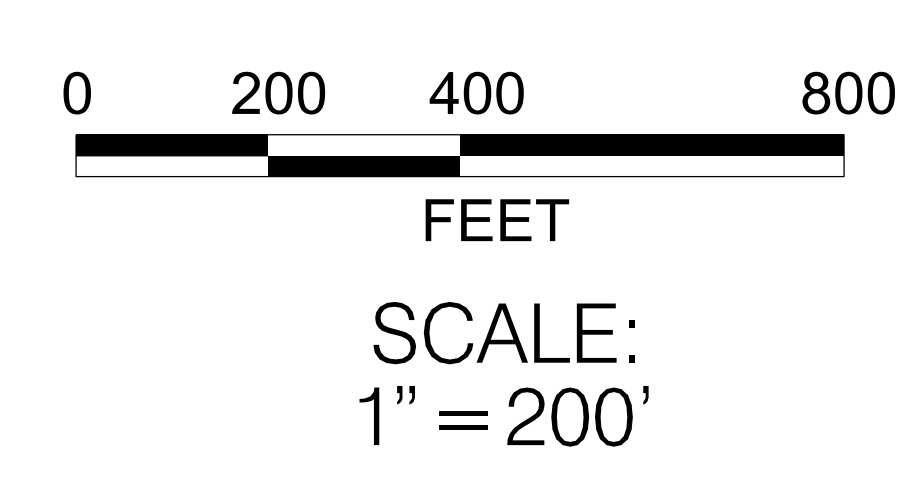

**MAIN ROAD SEGMENT C
NEW ROAD LOCATION
ALTERNATIVE 3 - SHEET 01
CHARLESTON COUNTY, SC**